

SPARE PARTS LIST/RESERVEDELSLISTE


Horizontal Plate Freezer/Horizontal Pladefryser



Spare parts: Horizontal Freezer Assembly Drawing no. 934406		Reserve dele: Horizontal Fryser Samlingstegning nr. 934406	
Pos no.	Description	Pos nr.	Beskrivelse
1	Frame	1	Stativ
2	Bottom yoke	2	Bundåg
3	Lifting yoke	3	Løfteåg
4	Freezing element	4	Køleelement
5	Freezing element (stations)	5	Køleelement (stationer)
6	Guide for lifting yoke	6	Styr for løfteåg
7	Hydraulic installation	7	Hydraulik installation
8	Refrigerant system (inlet)	8	Kølesystem (indløb)
9	Refrigerant system (outlet)	9	Kølesystem (udløb)
10	Cover for cylinder	10	Skærm for cylinder

SPARE PARTS LIST/RESERVEDELSLISTE

Horizontal Plate Freezer/Horizontal Pladefryser

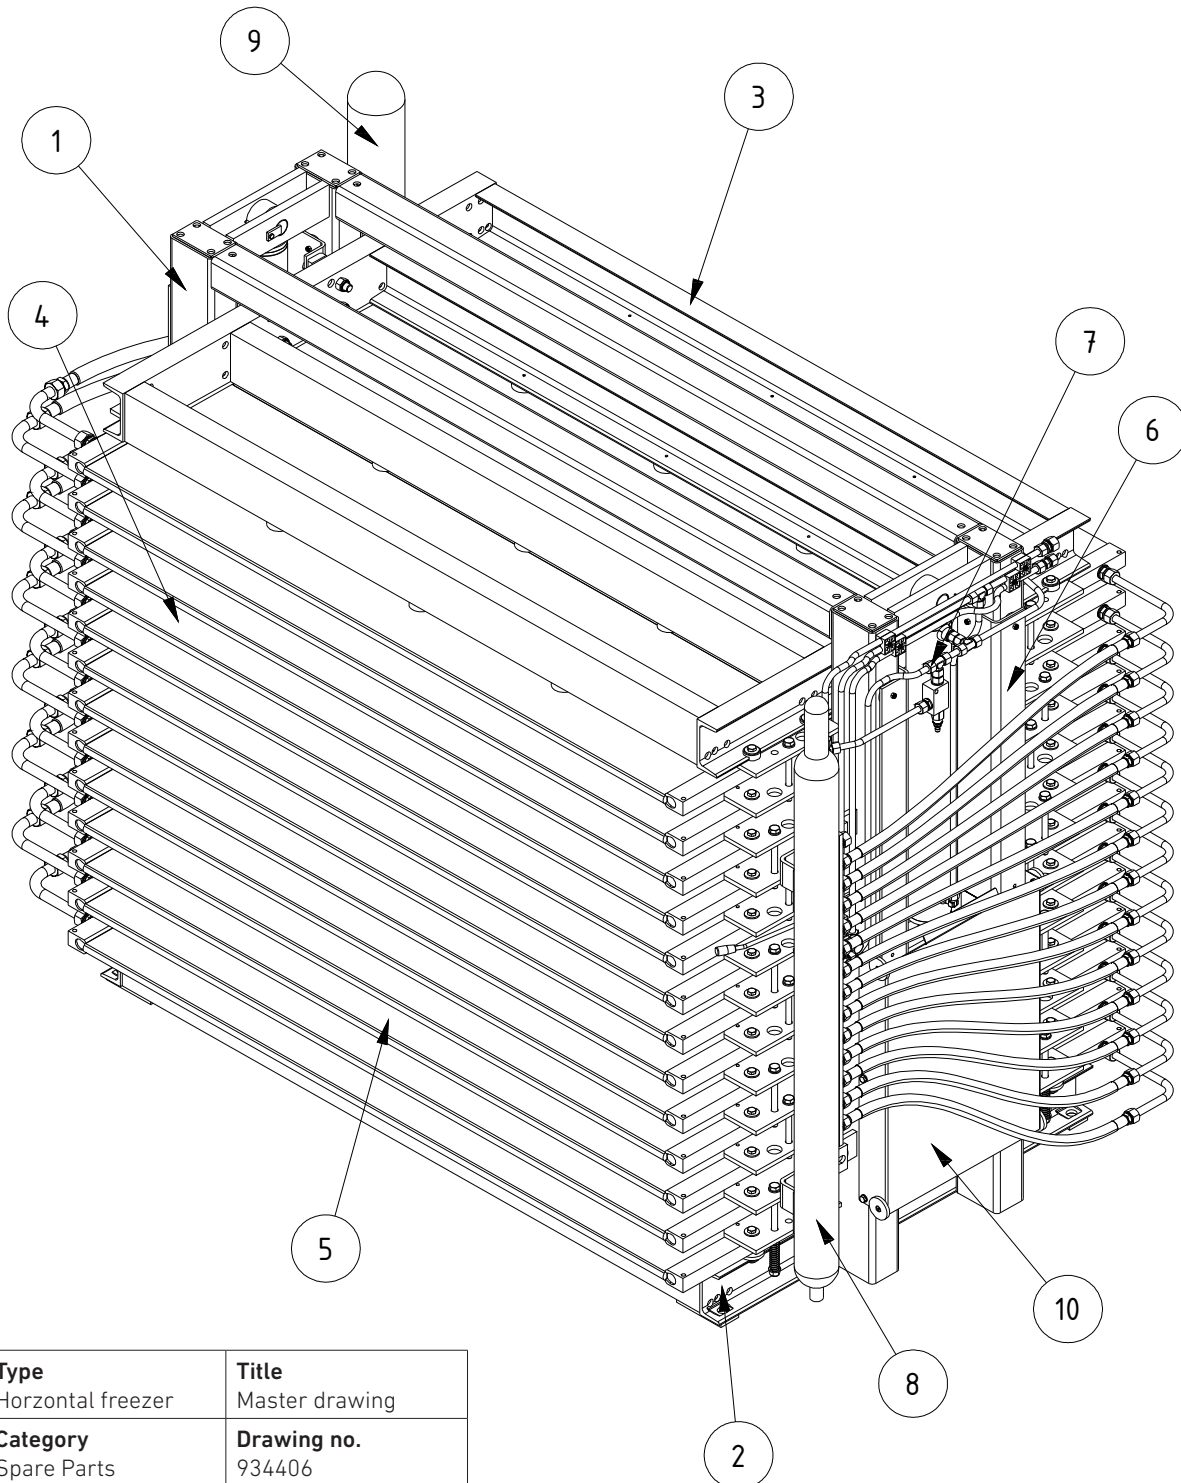

Type Horizontal freezer	Title Master drawing
Category Spare Parts	Drawing no. 934406

SPARE PARTS LIST/RESERVEDELSLISTE


Horizontal Plate Freezer/Horizontal Pladefryser

Spare parts: Frame Assembly Drawing no. 934406-1		Reserve dele: Stativ Samlingstegning nr. 934406-1	
Pos no.	Description	Pos nr.	Beskrivelse
1-1	Frame	1-1	Stativ
1-2	Support	1-2	Understøtning
1-3	Support	1-3	Understøtning
1-4	UH Insex	1-4	UH Insex
1-5	UH Insex	1-5	UH Insex
1-6	Cylinder pin	1-6	Cylindertap
1-7	Set screw	1-7	Sætskrue

SPARE PARTS LIST/RESERVEDELSLISTE

Horizontal Plate Freezer/Horizontal Pladefryser

Type Horizontal freezer	Title Frame
Category Spare Parts	Drawing no. 934406-1

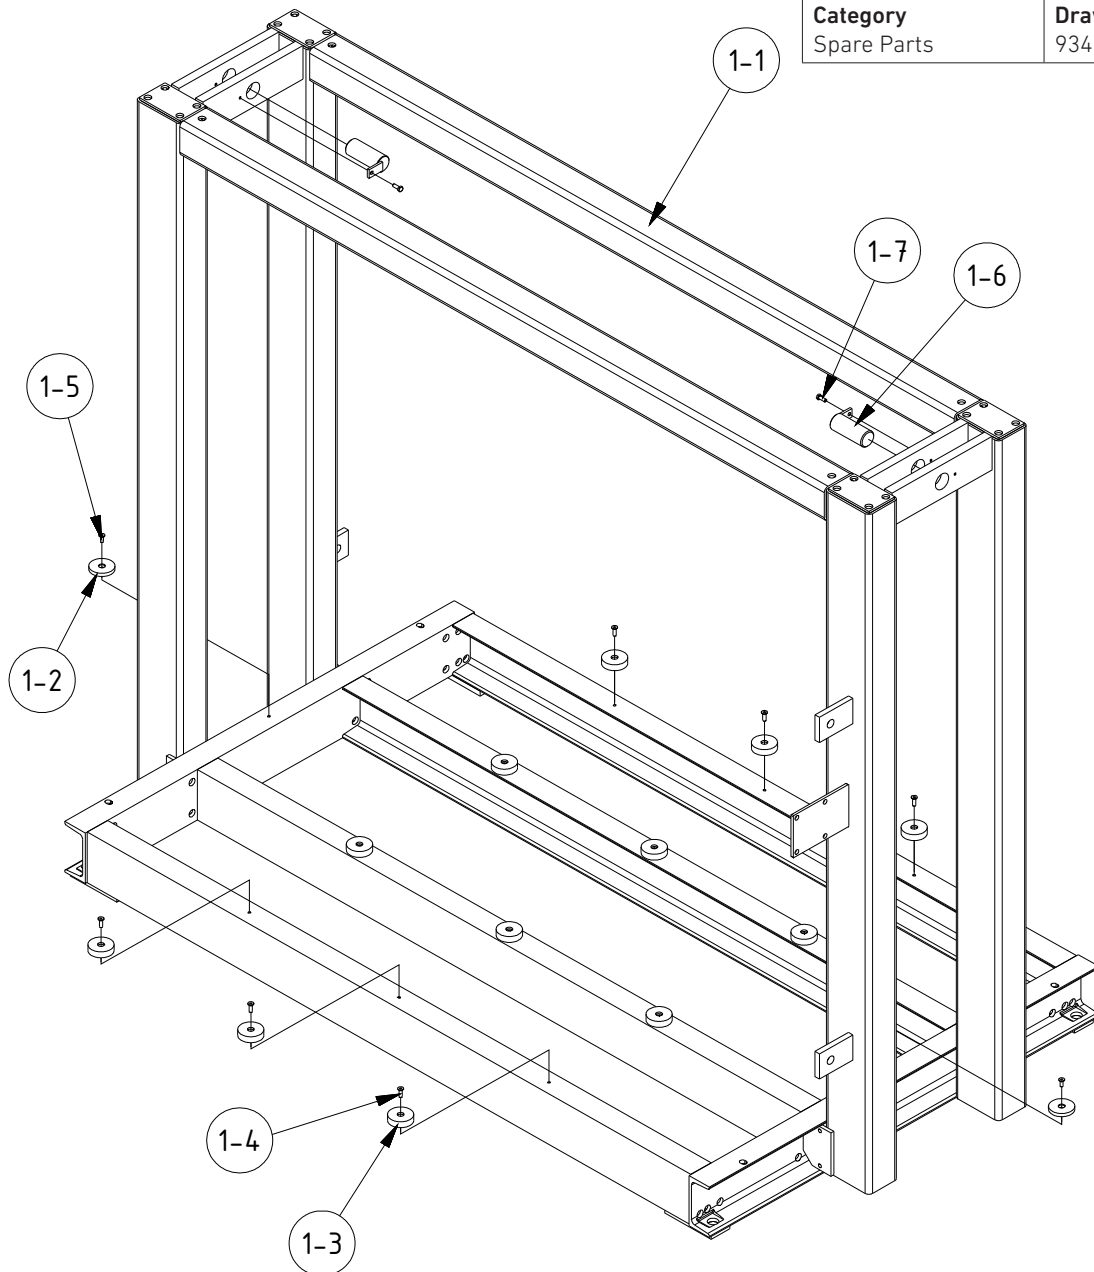

SPARE PARTS LIST/RESERVEDELSLISTE


Horizontal Plate Freezer/Horizontal Pladefryser

Spare parts: Bottom yoke Assembly Drawing no. 934406-2		Reserveedele: Bundåg Samlingstegning nr. 934406-2	
Pos no.	Description	Pos nr.	Beskrivelse
2-1	Bottom yoke	2-1	Bundåg
2-2	Freezing element	2-2	Køleelement
2-3	Lift/guide bracket	2-3	Løfte/styrebeslag
2-4	Set screw	2-4	Sætskrue
2-5	Penny washer	2-5	Skærmskive
2-6	Bolt	2-6	Bolt
2-7	Washer	2-7	Skive
2-8	Spring	2-8	Fjeder
2-9	Lock nut	2-9	Låsemøtrik

SPARE PARTS LIST/RESERVEDELSLISTE

Horizontal Plate Freezer/Horizontal Pladefryser

Type Horizontal freezer	Title Bottom Yoke
Category Spare Parts	Drawing no. 934406-2

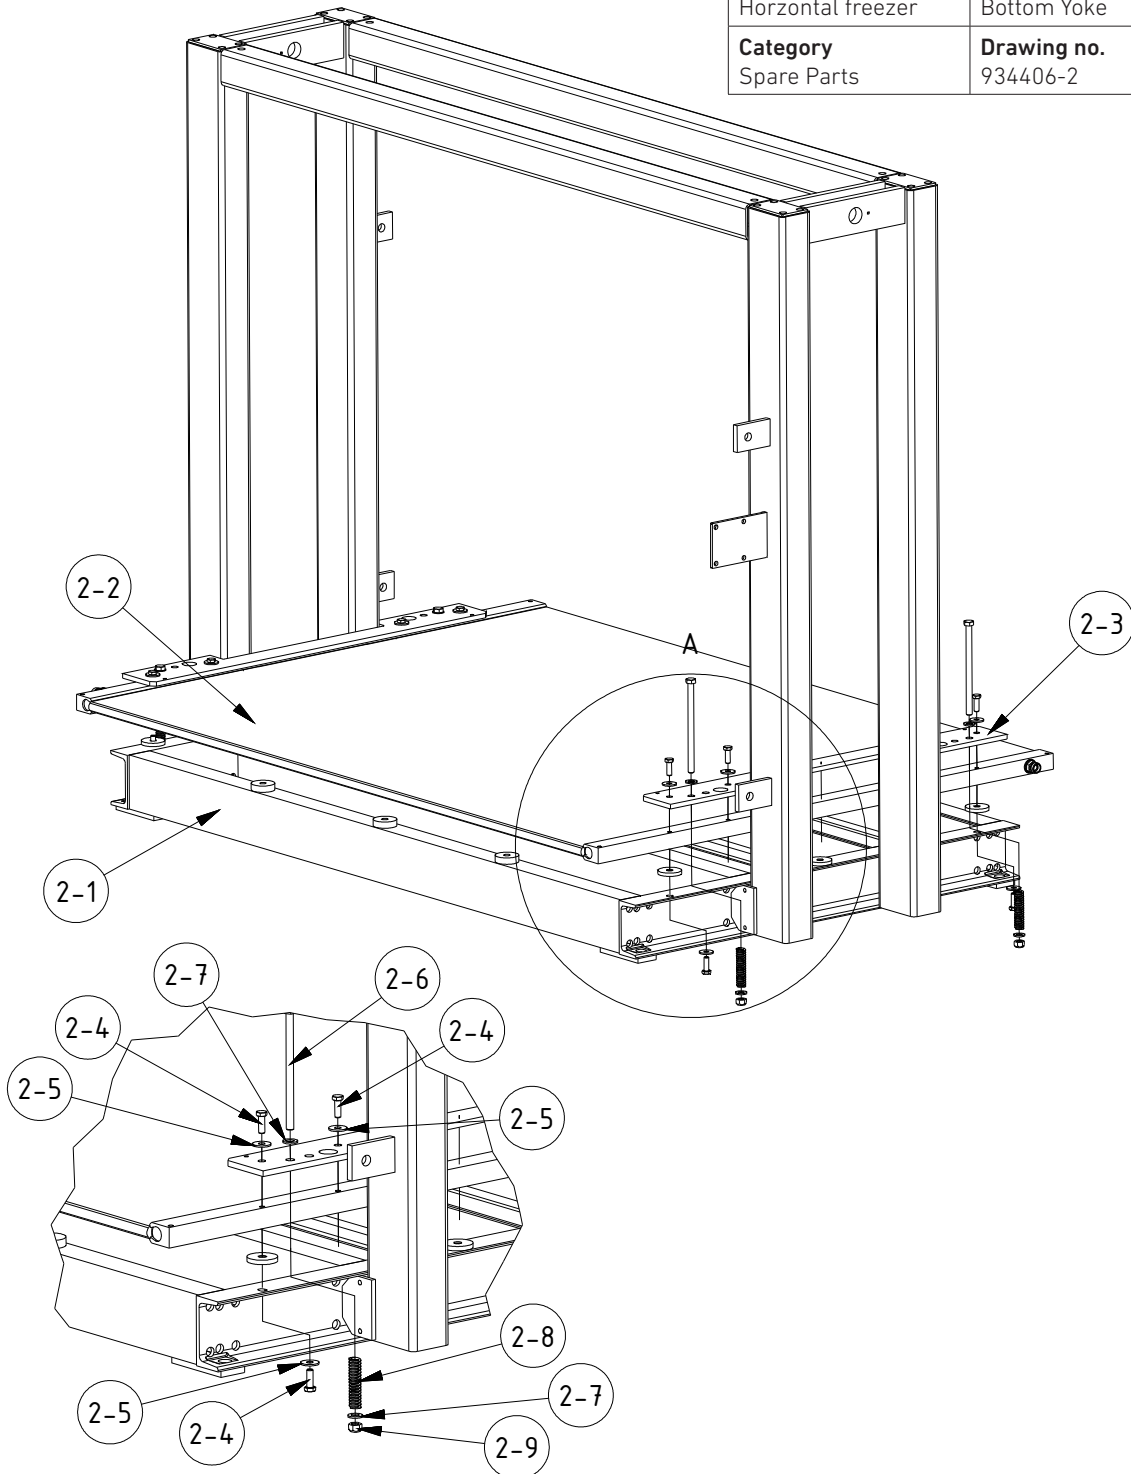

SPARE PARTS LIST/RESERVEDELSLISTE


Horizontal Plate Freezer/Horizontal Pladefryser

Spare parts: Lifting yoke Assembly Drawing no. 934406-3		Reserve dele: Løfteåg Samlingstegning nr. 934406-3	
Pos no.	Description	Pos nr.	Beskrivelse
3-1	Lifting yoke	3-1	Løfteåg
3-2	Freezing element	3-2	Køleelement
3-3	Support	3-3	Understøtning
3-4	Bush	3-4	Bøsning
3-5	UH Insex	3-5	UH Insex
3-6	Bolt	3-6	Bolt
3-7	Penny washer	3-7	Skærmskive

SPARE PARTS LIST/RESERVEDELSLISTE

Horizontal Plate Freezer/Horizontal Pladefryser

Type Horizontal freezer	Title Lifting Yoke
Category Spare Parts	Drawing no. 934406-3

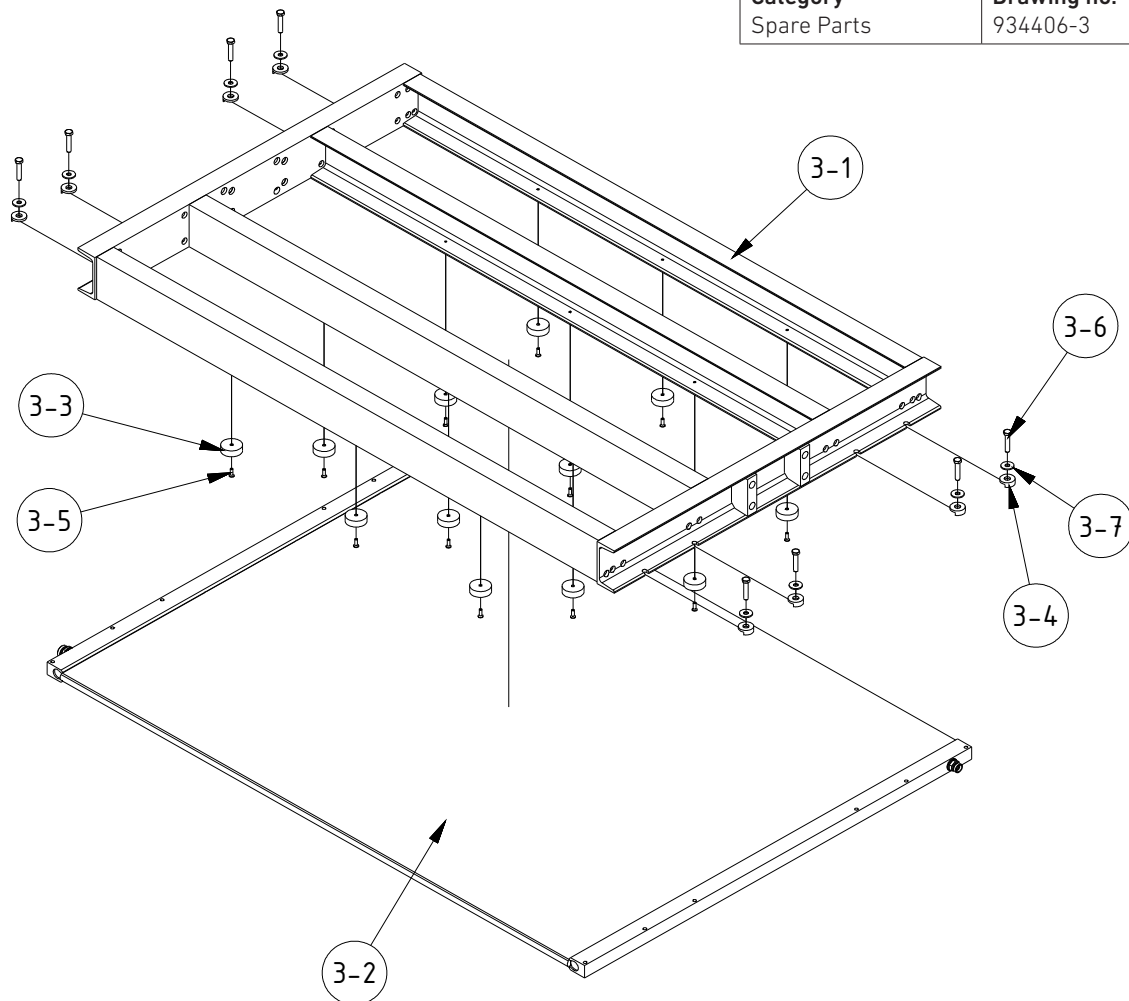

SPARE PARTS LIST/RESERVEDELSLISTE


Horizontal Plate Freezer/Horizontal Pladefryser

Spare parts: Freezing element Assembly Drawing no. 934406-4		Reserve dele: Køleelement Samlingstegning nr. 934406-4	
Pos no.	Description	Pos nr.	Beskrivelse
4-1	Freezing element	4-1	Køleelement
4-2	Corrosion ring (inlet)	4-2	Korrosionskive (indløb)
4-3	Hose connector (inlet)	4-3	Indskruring (indløb)
4-4	Corrosion ring (outlet)	4-4	Korrosionskive (udløb)
4-5	Hose connector (outlet)	4-5	Indskruring (udløb)
4-6	Lift /guide bracket	4-6	Løfte/styrebeslag
4-7	Penny washer	4-7	Skærmskive
4-8	Set screw	4-8	Sætskrue

SPARE PARTS LIST/RESERVEDELSLISTE

Horizontal Plate Freezer/Horizontal Pladefryser

Type Horizontal freezer	Title Freezing Element
Category Spare Parts	Drawing no. 934406-4

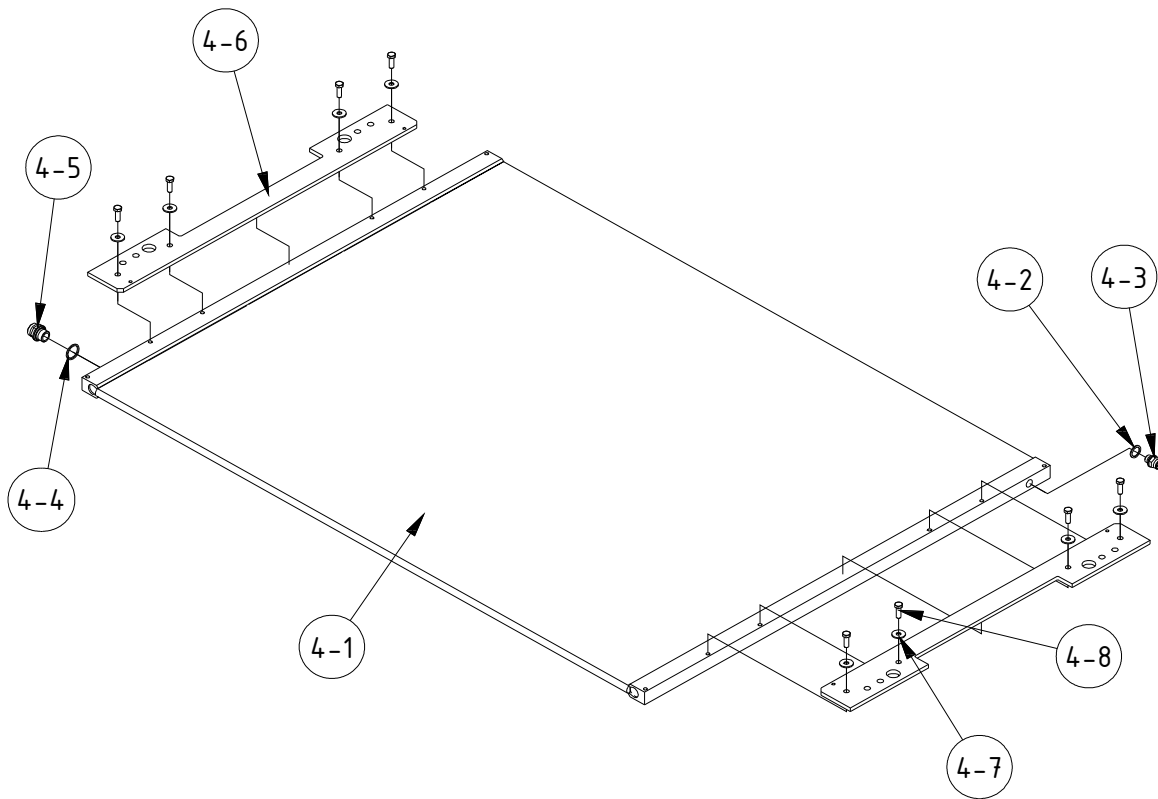

SPARE PARTS LIST/RESERVEDELSLISTE


Horizontal Plate Freezer/Horizontal Pladefryser

Spare parts: Freezing element stations Assembly Drawing no. 934406-5		Reserveedele: Køleelement stationer Samlingstegning nr. 934406-5	
Pos no.	Description	Pos nr.	Beskrivelse
5-1	Freezing element	5-1	Køleelement
5-2	Bolt	5-2	Bolt
5-3	Washer	5-3	Skive
5-4	Lock nut	5-4	Låsemøtrik

SPARE PARTS LIST/RESERVEDELSLISTE

Horizontal Plate Freezer/Horizontal Pladefryser

Type Horizontal freezer	Title Freezing Element St.
Category Spare Parts	Drawing no. 934406-5

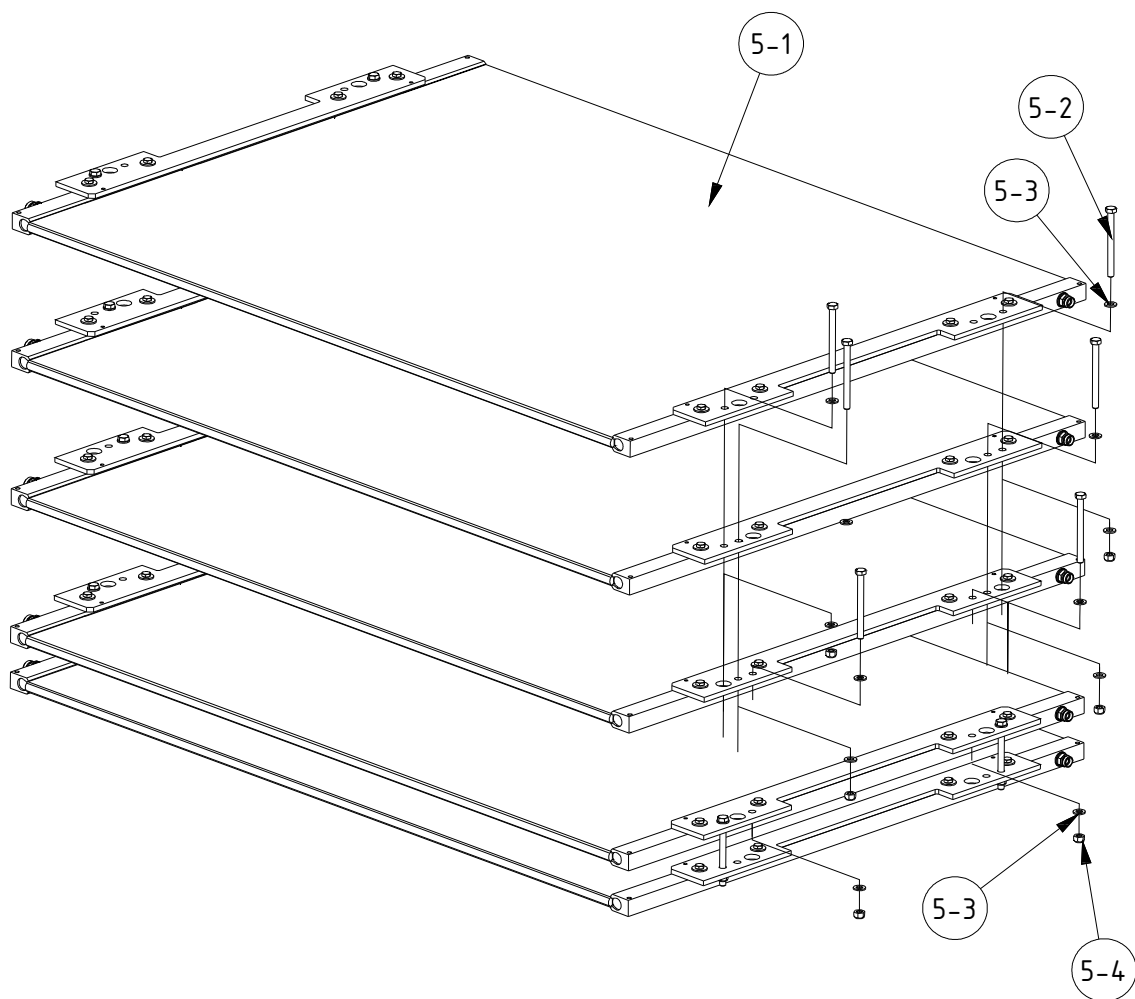

SPARE PARTS LIST/RESERVEDELSLISTE


Horizontal Plate Freezer/Horizontal Pladefryser

Spare parts: Guide for lifting yoke Assembly Drawing no. 934406-6		Reserve dele: Styr for løfteåg Samlingstegning nr. 934406-6	
Pos no.	Description	Pos nr.	Beskrivelse
6-1	Guide for lifting yoke	6-1	Styr for løfteåg
6-2	Support	6-2	Understøtning
6-3	UH Insex	6-3	UH Insex
6-4	Lock nut	6-4	Låsemøtrik
6-5	Bolt	6-5	Bolt
6-6	Washer	6-6	Skive
6-7	Lock nut	6-7	Låsemøtrik
6-8	Cylinder pin	6-8	Cylindertap
6-9	Set screw	6-9	Sætskrue

SPARE PARTS LIST/RESERVEDELSLISTE

Horizontal Plate Freezer/Horizontal Pladefryser

Type Horizontal freezer	Title Guide for lifting yoke
Category Spare Parts	Drawing no. 934406-6

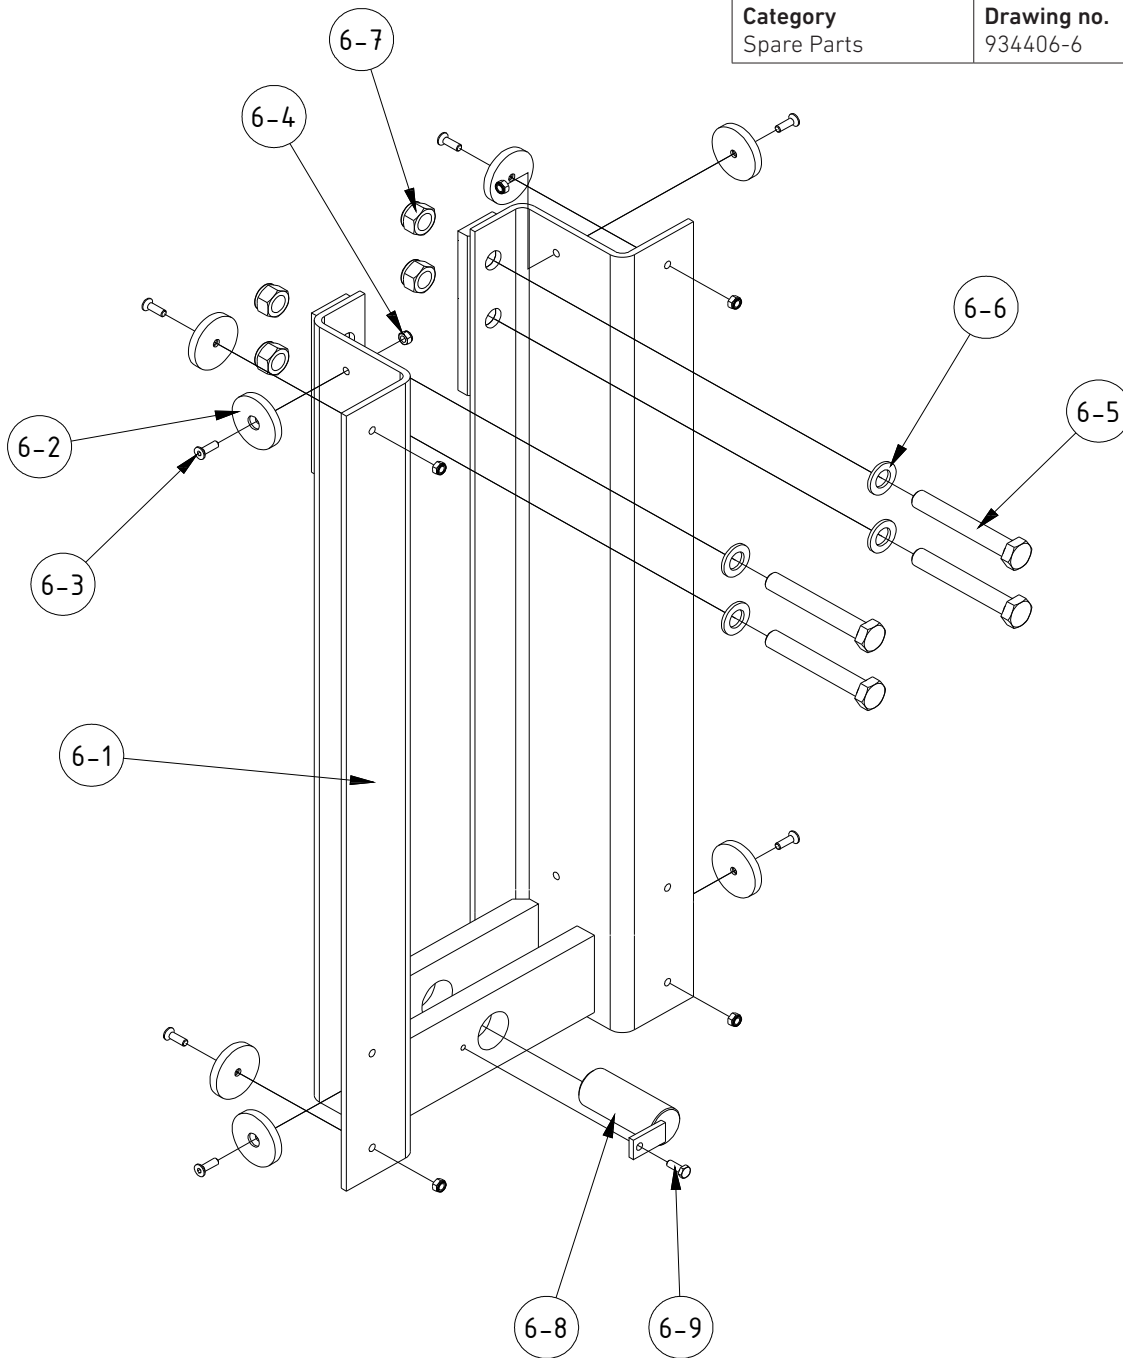

SPARE PARTS LIST/RESERVEDELSLISTE


Horizontal Plate Freezer/Horizontal Pladefryser

Spare parts: Hydraulic installation Assembly Drawing no. 934406-7		Reserve dele: Hydraulik installation Samlingstegning nr. 934406-7	
Pos no.	Description	Pos nr.	Beskrivelse
7-1	Hydraulic cylinder	7-1	Hydraulikcylinder
7-2	Control valve	7-2	Manøvreventil
7-3	Valve housing	7-3	Ventilhus
7-4	Pressure relief valve	7-4	Overtryksventil
7-5	Banjo fitting	7-5	Banjoforskruning
7-6	Bolt	7-6	Bolt
7-7	Washer	7-7	Skive
7-8	Lock nut	7-8	Låsemøtrik
7-9	Connector	7-9	Indskruning
7-10	T connector	7-10	T forskruning
7-11	Pipe socket	7-11	Rørstuds
7-12	Pipe connection	7-12	Rørnippel
7-13	Pipe connection	7-13	Rørnippel
7-14	Angle connection	7-14	Vinkel forskruning
7-15	Nut	7-15	Omløber
7-16	Stopper	7-16	Blindprop
7-17	Nut	7-17	Omløber
7-18	Stopper	7-18	Blindprop
7-19	Nozzle	7-19	Dyse

SPARE PARTS LIST/RESERVEDELSLISTE

Horizontal Plate Freezer/Horizontal Pladefryser

Type Horizontal freezer	Title Hydraulic Installation
Category Spare Parts	Drawing no. 934406-7

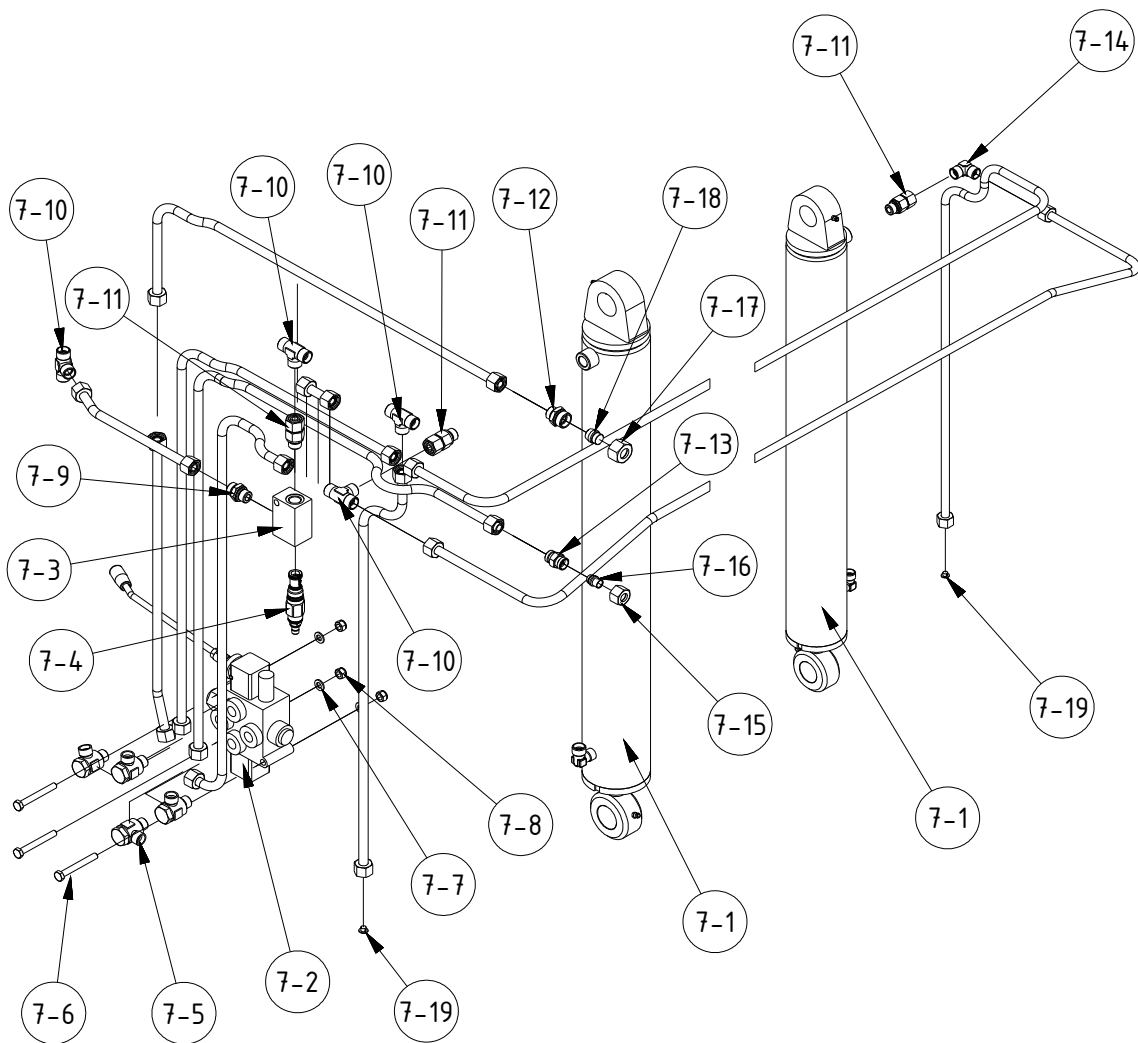


SPARE PARTS LIST/RESERVEDELSLISTE

Horizontal Plate Freezer/Horizontal Pladefryser

Spare parts: Refrigerant system inlet Assembly Drawing no. 934406-8		Reserveedele: Kølesystem indløb Samlingstegning nr. 934406-8	
Pos no.	Description	Pos nr.	Beskrivelse
8-1	Header (inlet)	8-1	Fordelerrør (indløb)
8-2	Hose connector	8-2	Indskruning
8-3	Nozzle	8-3	Dyse
8-4	Refrigerant hose	8-4	Køleslange
8-5	Pipe elbow	8-5	Rørbøjning
8-6	Stopper	8-6	Blindprop
8-7	Nut	8-7	Omløber
8-8	Freezing element	8-8	Køleelement

SPARE PARTS LIST/RESERVEDELSLISTE

Horizontal Plate Freezer/Horizontal Pladefryser

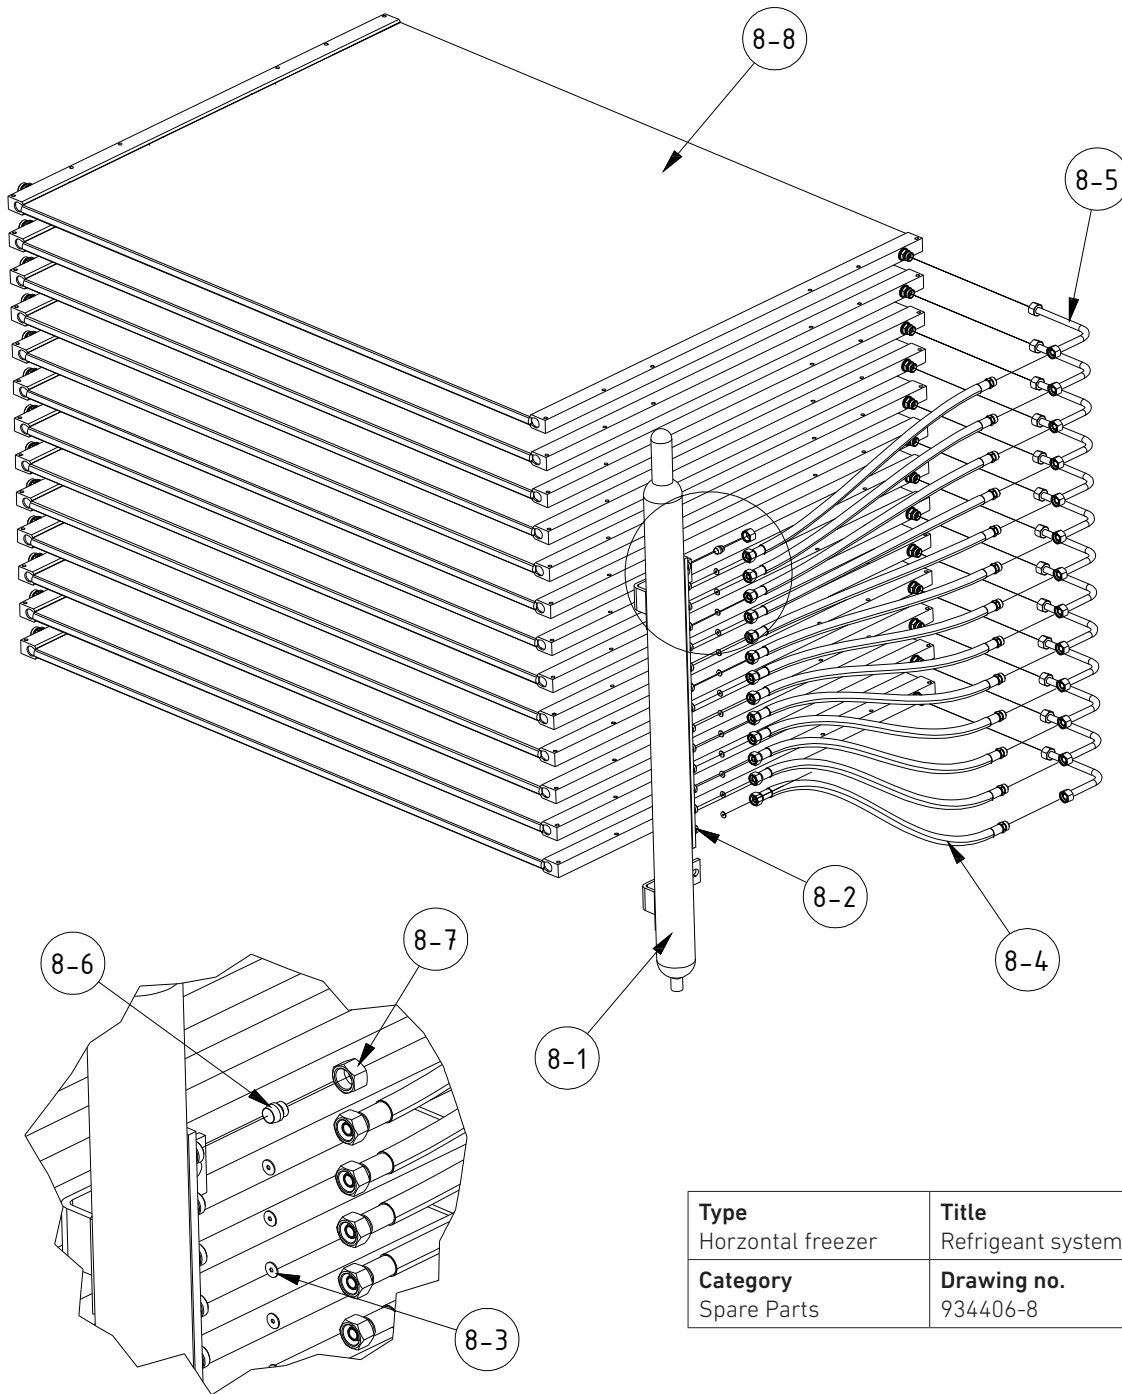

Type Horizontal freezer	Title Refrigeant system (in)
Category Spare Parts	Drawing no. 934406-8


SPARE PARTS LIST/RESERVEDELSLISTE

Horizontal Plate Freezer/Horizontal Pladefryser

Spare parts: Refrigerant system outlet Assembly Drawing no. 934406-9		Reserveedele: Kølesystem udløb Samlingstegning nr. 934406-9	
Pos no.	Description	Pos nr.	Beskrivelse
9-1	Header (outlet)	9-1	Fordelerrør (udløb)
9-2	Hose connector	9-2	Indskruring
9-3	Refrigerant hose	9-3	Køleslange
9-4	Pipe elbow	9-4	Rørbøjning
9-5	Pipe elbow	9-5	Rørbøjning
9-6	Stopper	9-6	Blindprop
9-7	Nut	9-7	Omløber
9-8	Freezing element	9-8	Køleelement

SPARE PARTS LIST/RESERVEDELSLISTE

Horizontal Plate Freezer/Horizontal Pladefryser

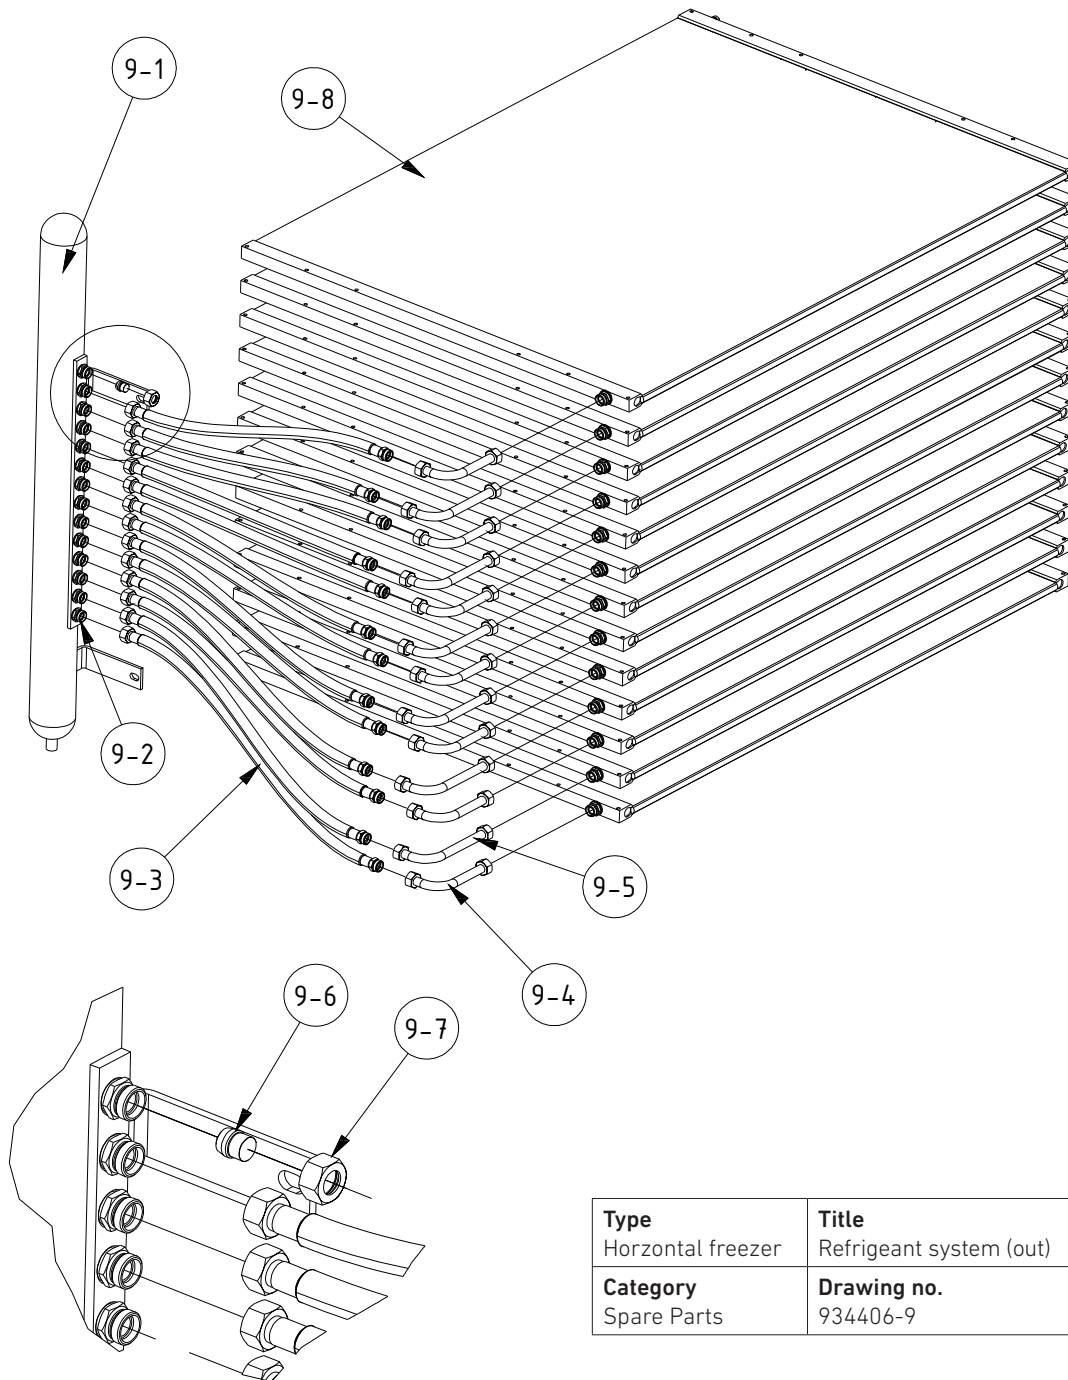

Type Horizontal freezer	Title Refrigeant system (out)
Category Spare Parts	Drawing no. 934406-9


SPARE PARTS LIST/RESERVEDELSLISTE

Horizontal Plate Freezer/Horizontal Pladefryser

Spare parts: Cover for Cylinder Assembly Drawing no. 934406-10		Reserveedele: Skærm for cylinder Samlingstegning nr. 934406-10	
Pos no.	Description	Pos nr.	Beskrivelse
10-1	Cover	10-1	Skærm
10-2	Support	10-2	Understøtning
10-3	UH Insex	10-3	UH Insex
10-4	Lock nut	10-4	Låsemøtrik
10-5	Set screw	10-5	Sætskrue
10-6	Washer	10-6	Skive

SPARE PARTS LIST/RESERVEDELSLISTE

Horizontal Plate Freezer/Horizontal Pladefryser

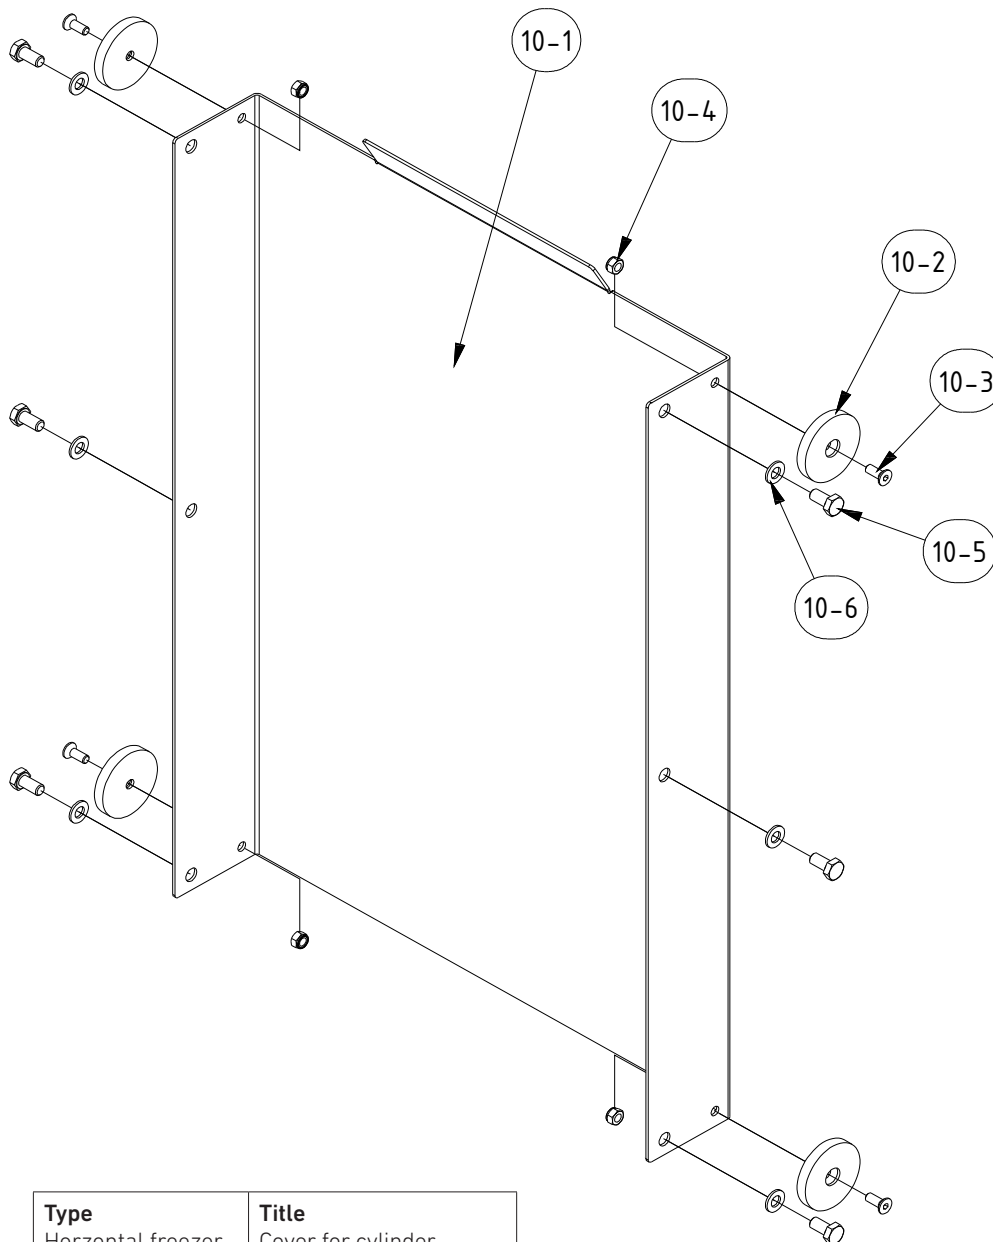

Type Horizontal freezer	Title Cover for cylinder
Category Spare Parts	Drawing no. 934406-10

SPARE PARTS LIST/RESERVEDELSLISTE

Horizontal Plate Freezer/Horizontal Pladefryser

Ordering spare parts:

To ensure that your order for spare parts is handled without delay, please provide us with the following details:

1. Machine number (name plate on freezer)
2. Spare part position number and description from the spare part list
3. Number of units
4. Number of stations on the freezer

Please order your spare parts here: After sale:
service@dsifreezing.com
Phone: +45 21 15 42 99

Reservebudsbestilling:

For at sikre en hurtig og korrekt ekspedition af reservedele, anbefaler vi at bestillingen eller forespørgslen indeholder følgende oplysninger:

1. Maskinnummer (mærkeplade på fryseren)
2. Reservedelens positionsnummer og beskrivelse fra reservedelslisten
3. Antal stk.
4. Antal stationer på fryseren

Ordrer/forespørgsler sendes hertil: After sale:
service@dsifreezing.com
Telefon: +45 21 15 42 99